




**Building Area Legend**

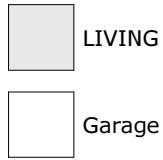

**FIRST FLOOR PLAN**

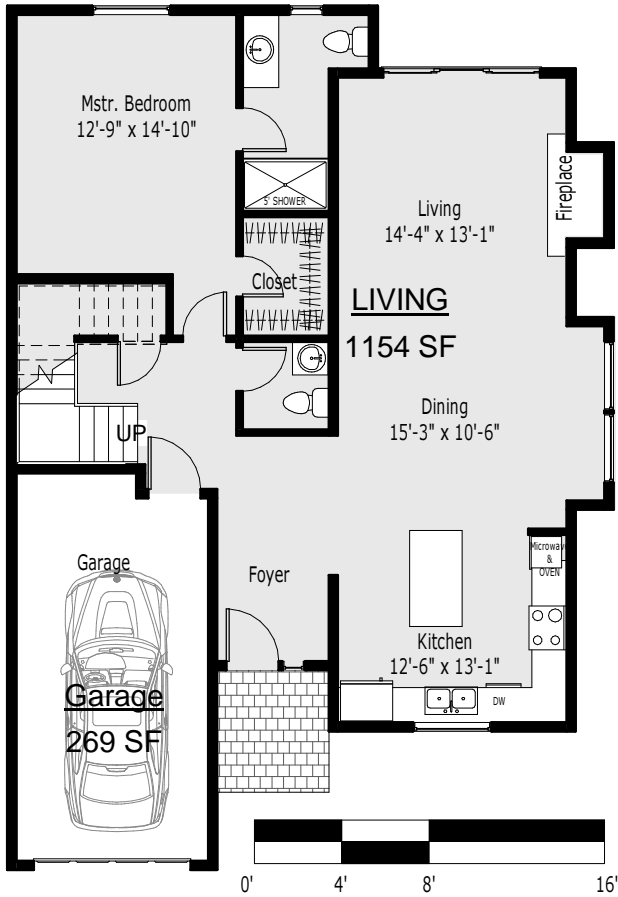

**SECOND FLOOR PLAN**

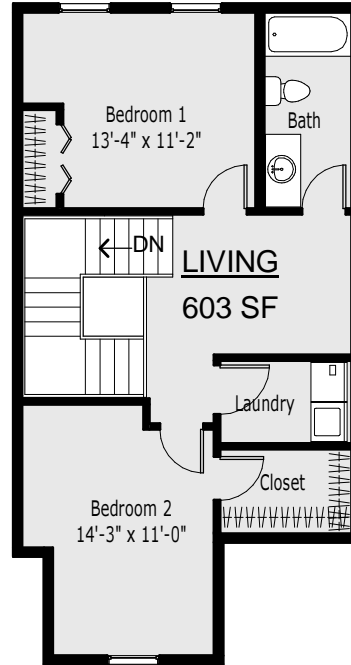

Type C Living Area:

Ground Floor: 1154 SF

Second Floor: 603 SF

TOTAL: 1757 SF

Garage: 269 SF

**TYPE C Typical Unit Floor Plans**

2/24/2010  
9:01:50 AM

PONDVIEW

Pondview

Project number	28080
Date	12/7/2009
Drawn by	MP
Checked by	Checker

**A101**

Scale 1" = 10'-0"

No.	Description	Date

