




Building Area Legend

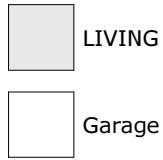

FIRST FLOOR PLAN

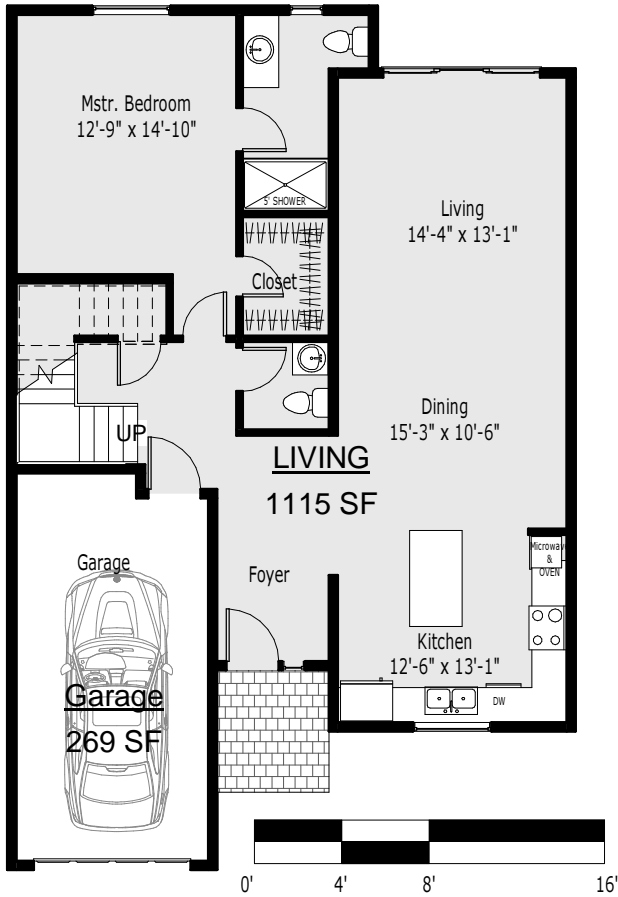

SECOND FLOOR PLAN

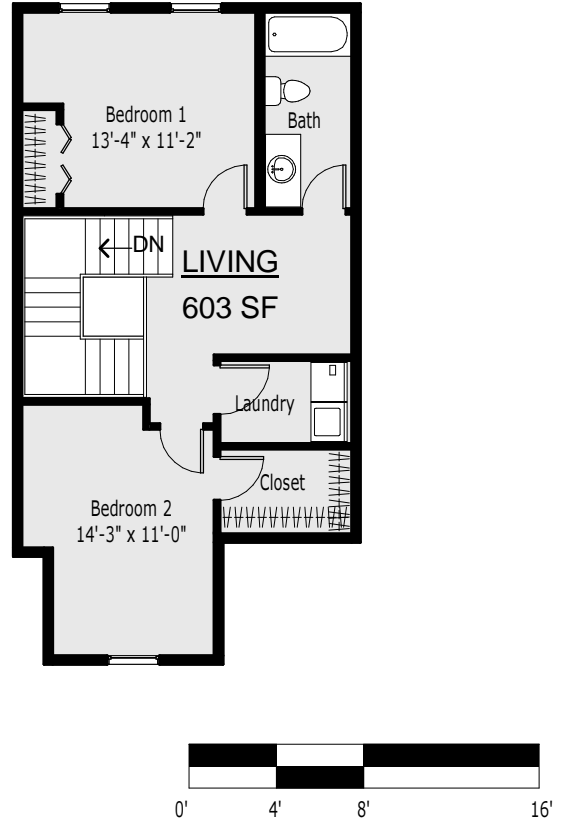

Type C 1 Living Area:

Ground Floor: 1115 SF

Second Floor: 603 SF

TOTAL: 1718 SF

Garage: 269 SF

TYPE C1 Typical Unit Floor Plans

2/24/2010
10:47:11 AM

PONDVIEW

Pondview

Project number	28080
Date	12/7/2009
Drawn by	MP
Checked by	Checker

A101

Scale 1" = 10'-0"

No.	Description	Date

