
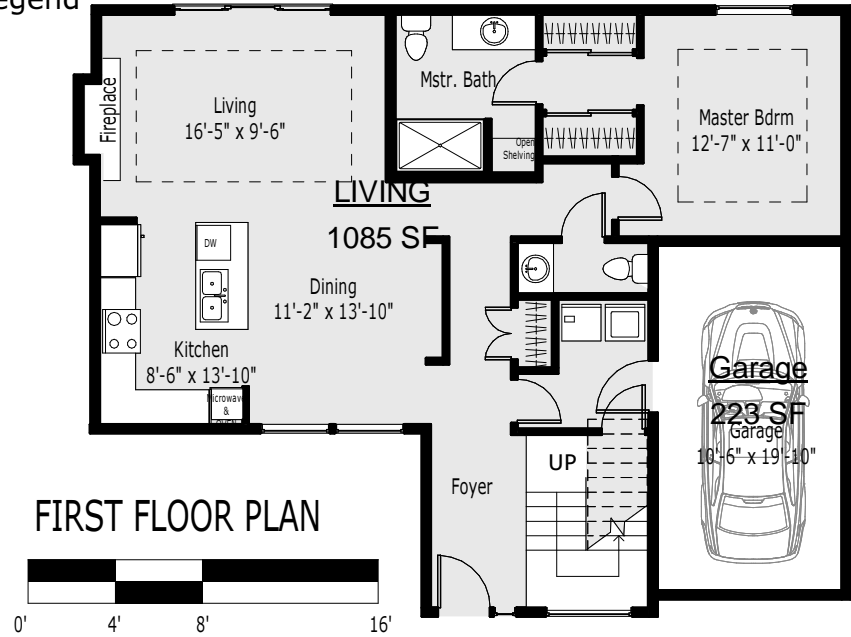


Building Area Legend

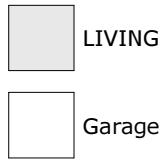


Type B Living Area:

Ground Floor: 1085 SF

Second Floor: 645 SF

TOTAL: 1730 SF

Garage: 223 SF

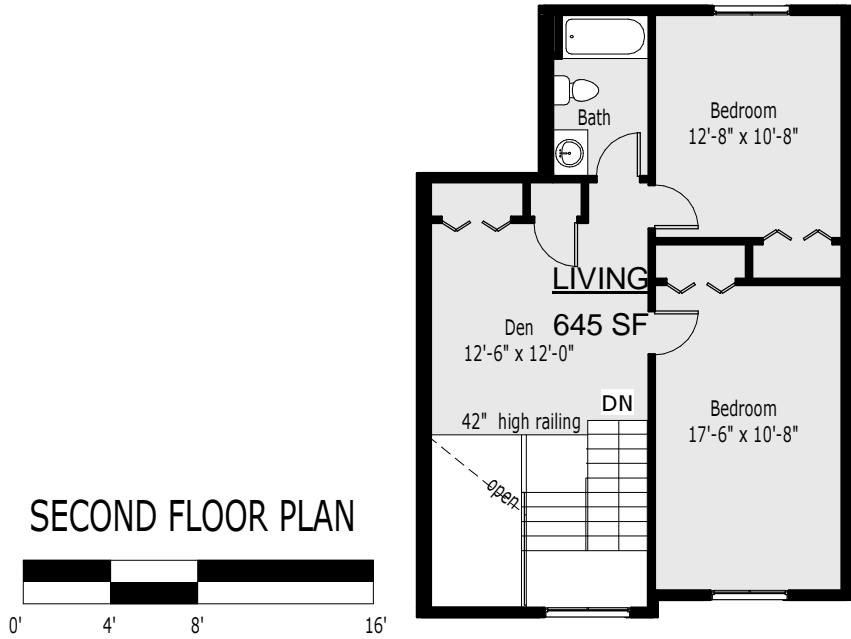

TYPE B Typical Unit Floor Plans

2/24/2010
9:42:48 AM

PONDVIEW

Pondview

Project number	28080
Date	12/7/2009
Drawn by	MP
Checked by	Checker

A101

Scale 1" = 10'-0"

No.	Description	Date

